



AUCKLAND COUNCIL - ALBANY WARD HIBISCUS COAST HIGHWAY - HATFIELD BEACH DUMP STATION UNIT PLACEMENT

FOR TENDER ONLY

Drawing No: 1/1165/24/7134


Project No: 1-95527.00

Date: 25/02/2015



LOCALITY PLAN

NOT TO SCALE
Source: Google Maps

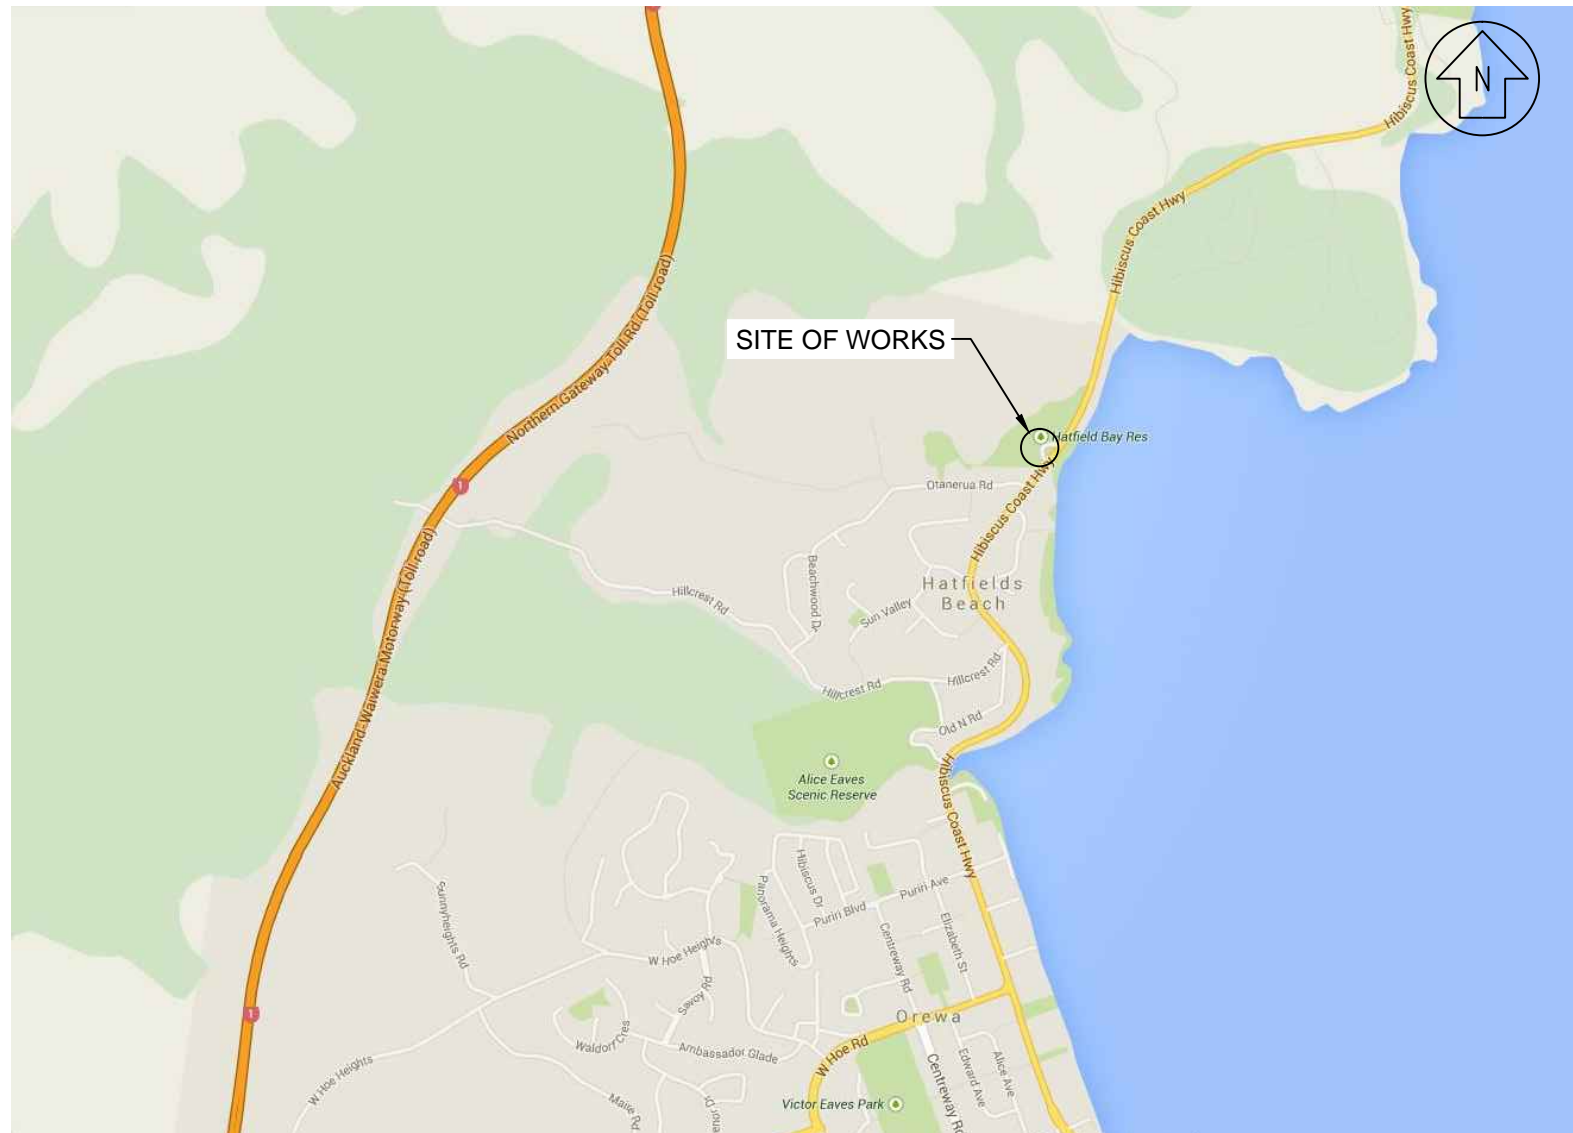


DRAWINGS INDEX

SHEET NUMBER										SHEET TITLE
Feature Identifier						Drawing Code	Sheet Number	Revision Number		
1	/	1042	/	345	/	7134	/	0	R0	Drawings Index And Locality Plan
1	/	1042	/	345	/	7134	/	2	R0	Design Layout
1	/	1042	/	345	/	7134	/	4	R0	Services Layout
1	/	1042	/	345	/	7134	/	10	R0	Typical Details
1	/	1042	/	345	/	7134	/	11	R0	Dump Point Details

FOR TENDER ONLY

[illegible]

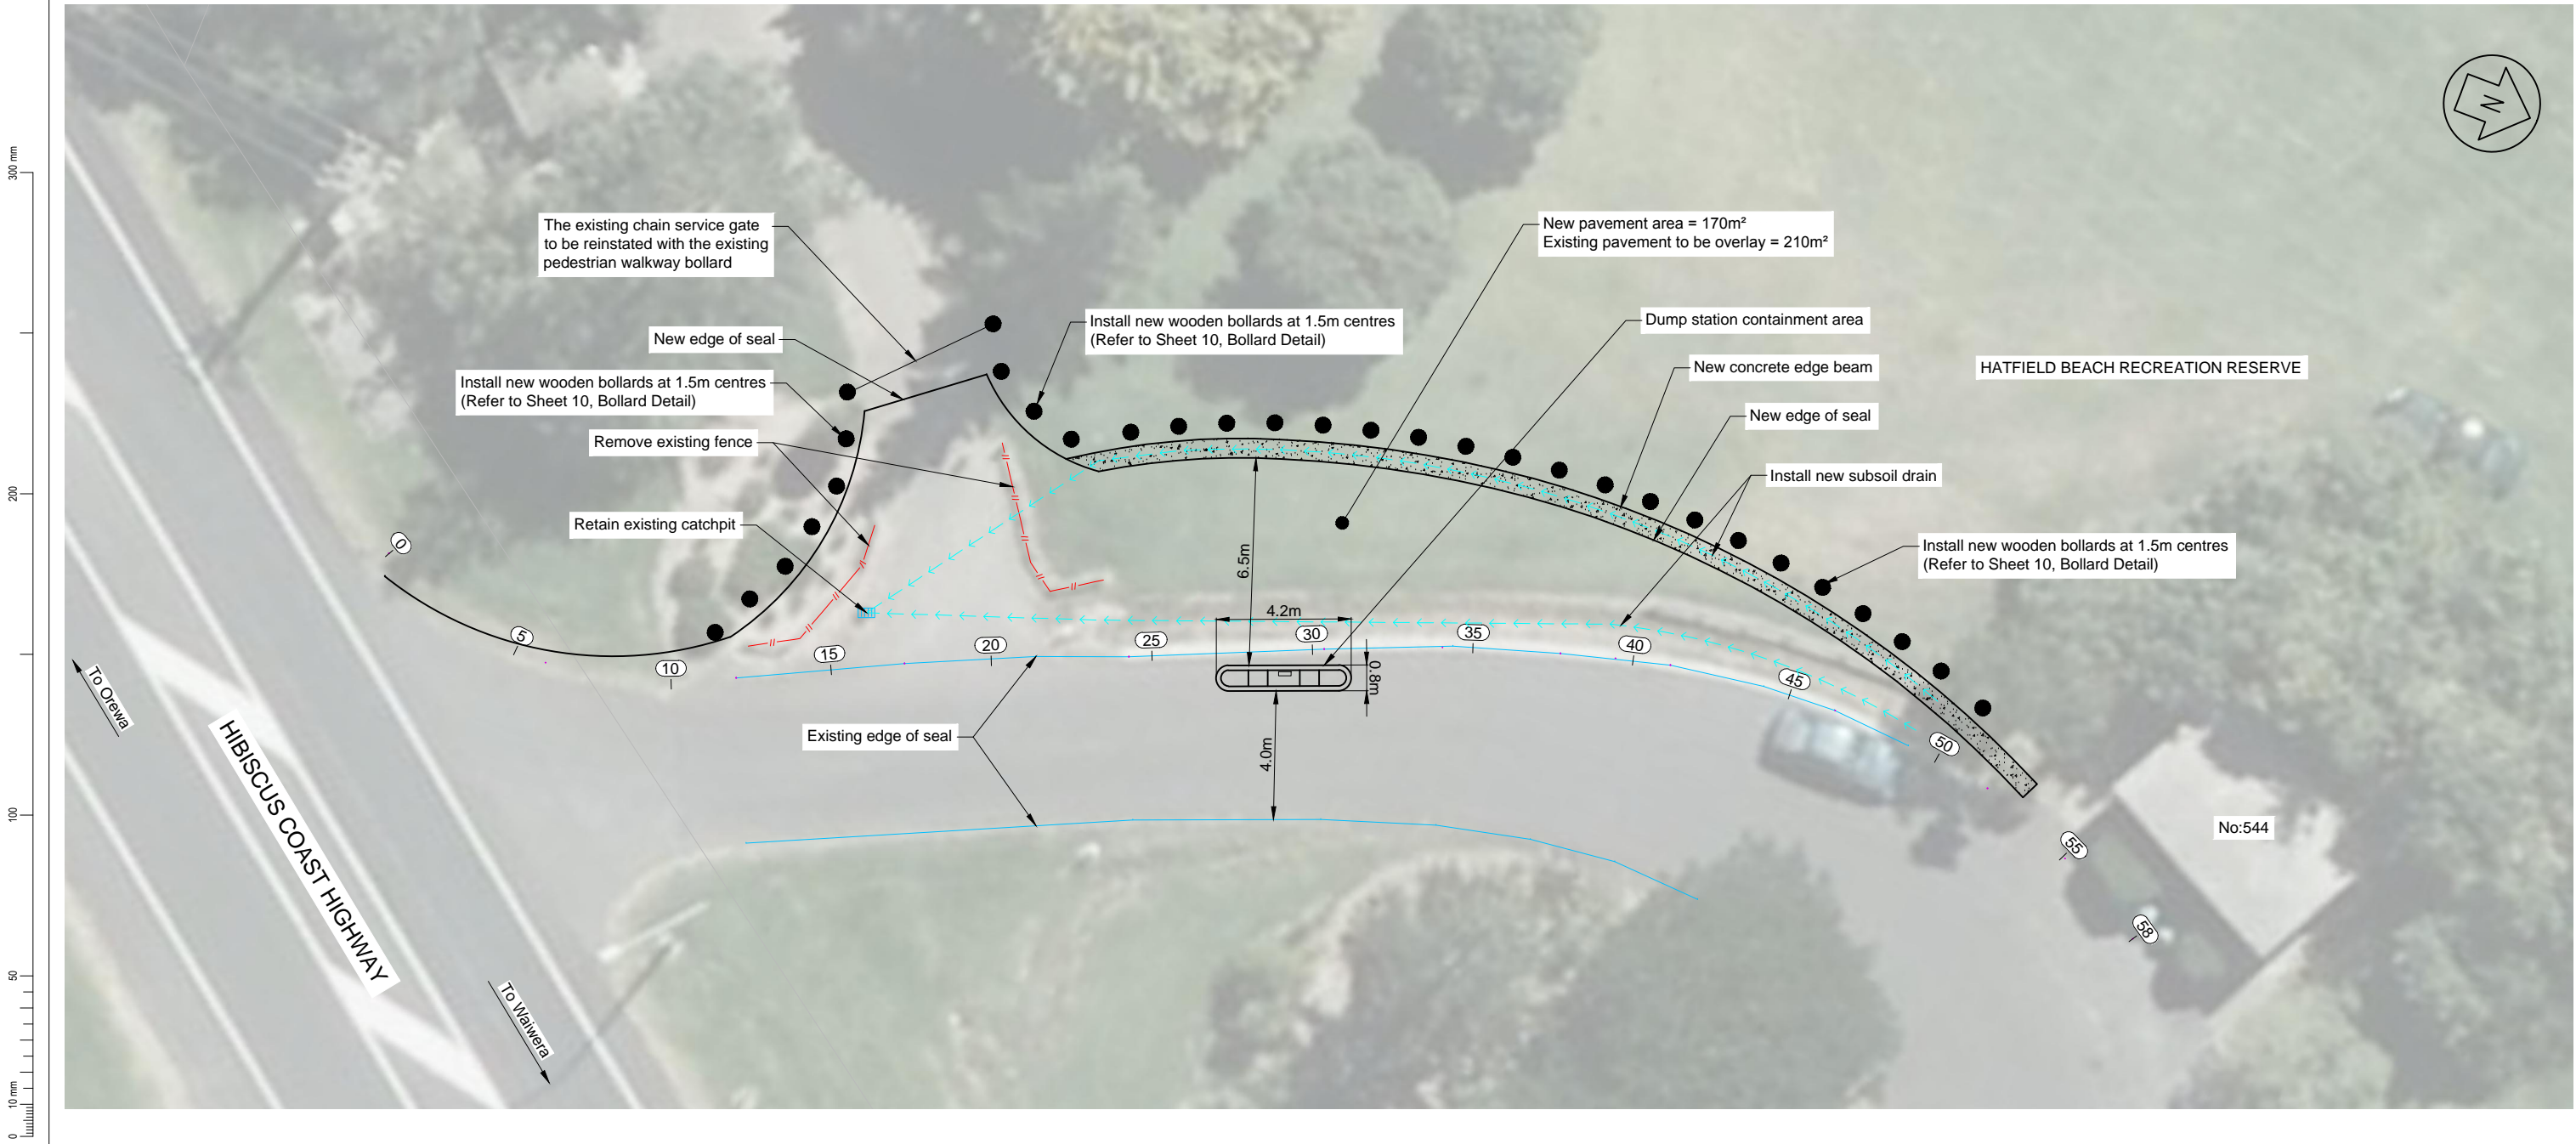

FOR TENDER ONLY



	BY	CHECK	DATE
DESIGN	S GEARD	M MELVILLE	2015-01-22
DRAWN	S GEARD	A EVANS	2015-01-22
RECOMD			

Revision	Amendment	Approved	Revision Date




Drawn	Designed	Approved	Revision Date
S GEARD	S GEARD	G SAUNDERS	25/2/2015
Project No.	Scale	Drawing No.	Sheet No.
1-95527.00	1:200 @ A3	1/1165/24/7134	2

Project	AUCKLAND COUNCIL - ALBANY WARD HIBISCUS COAST HIGHWAY - HATFIELD BEACH DUMP STATION UNIT PLACEMENT
Sheet	DESIGN LAYOUT
Drawing No.	1/1165/24/7134
Sheet No.	2
Revision	R2

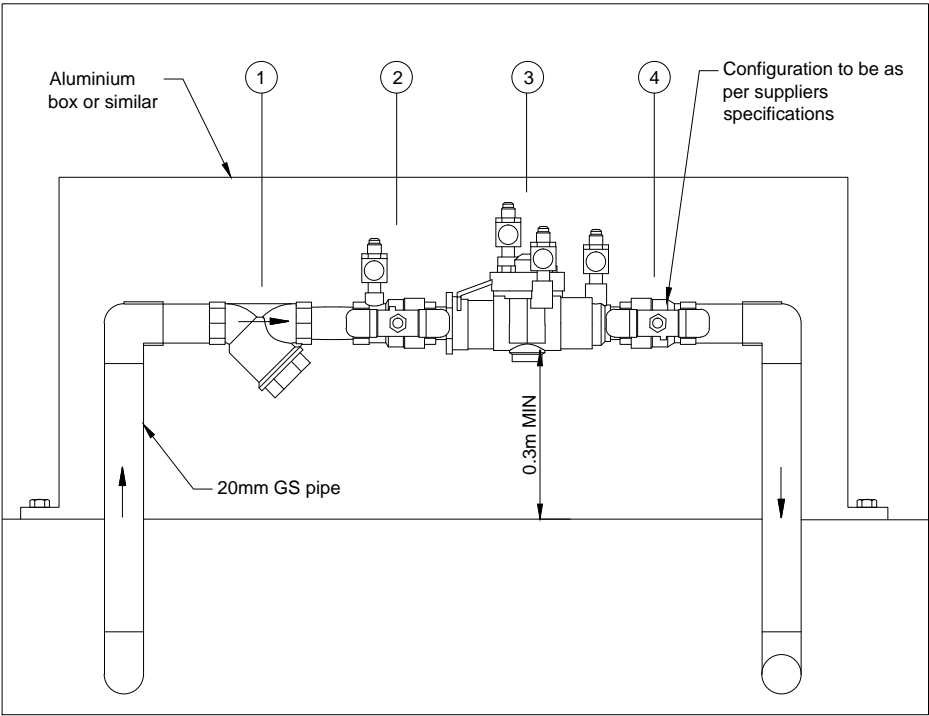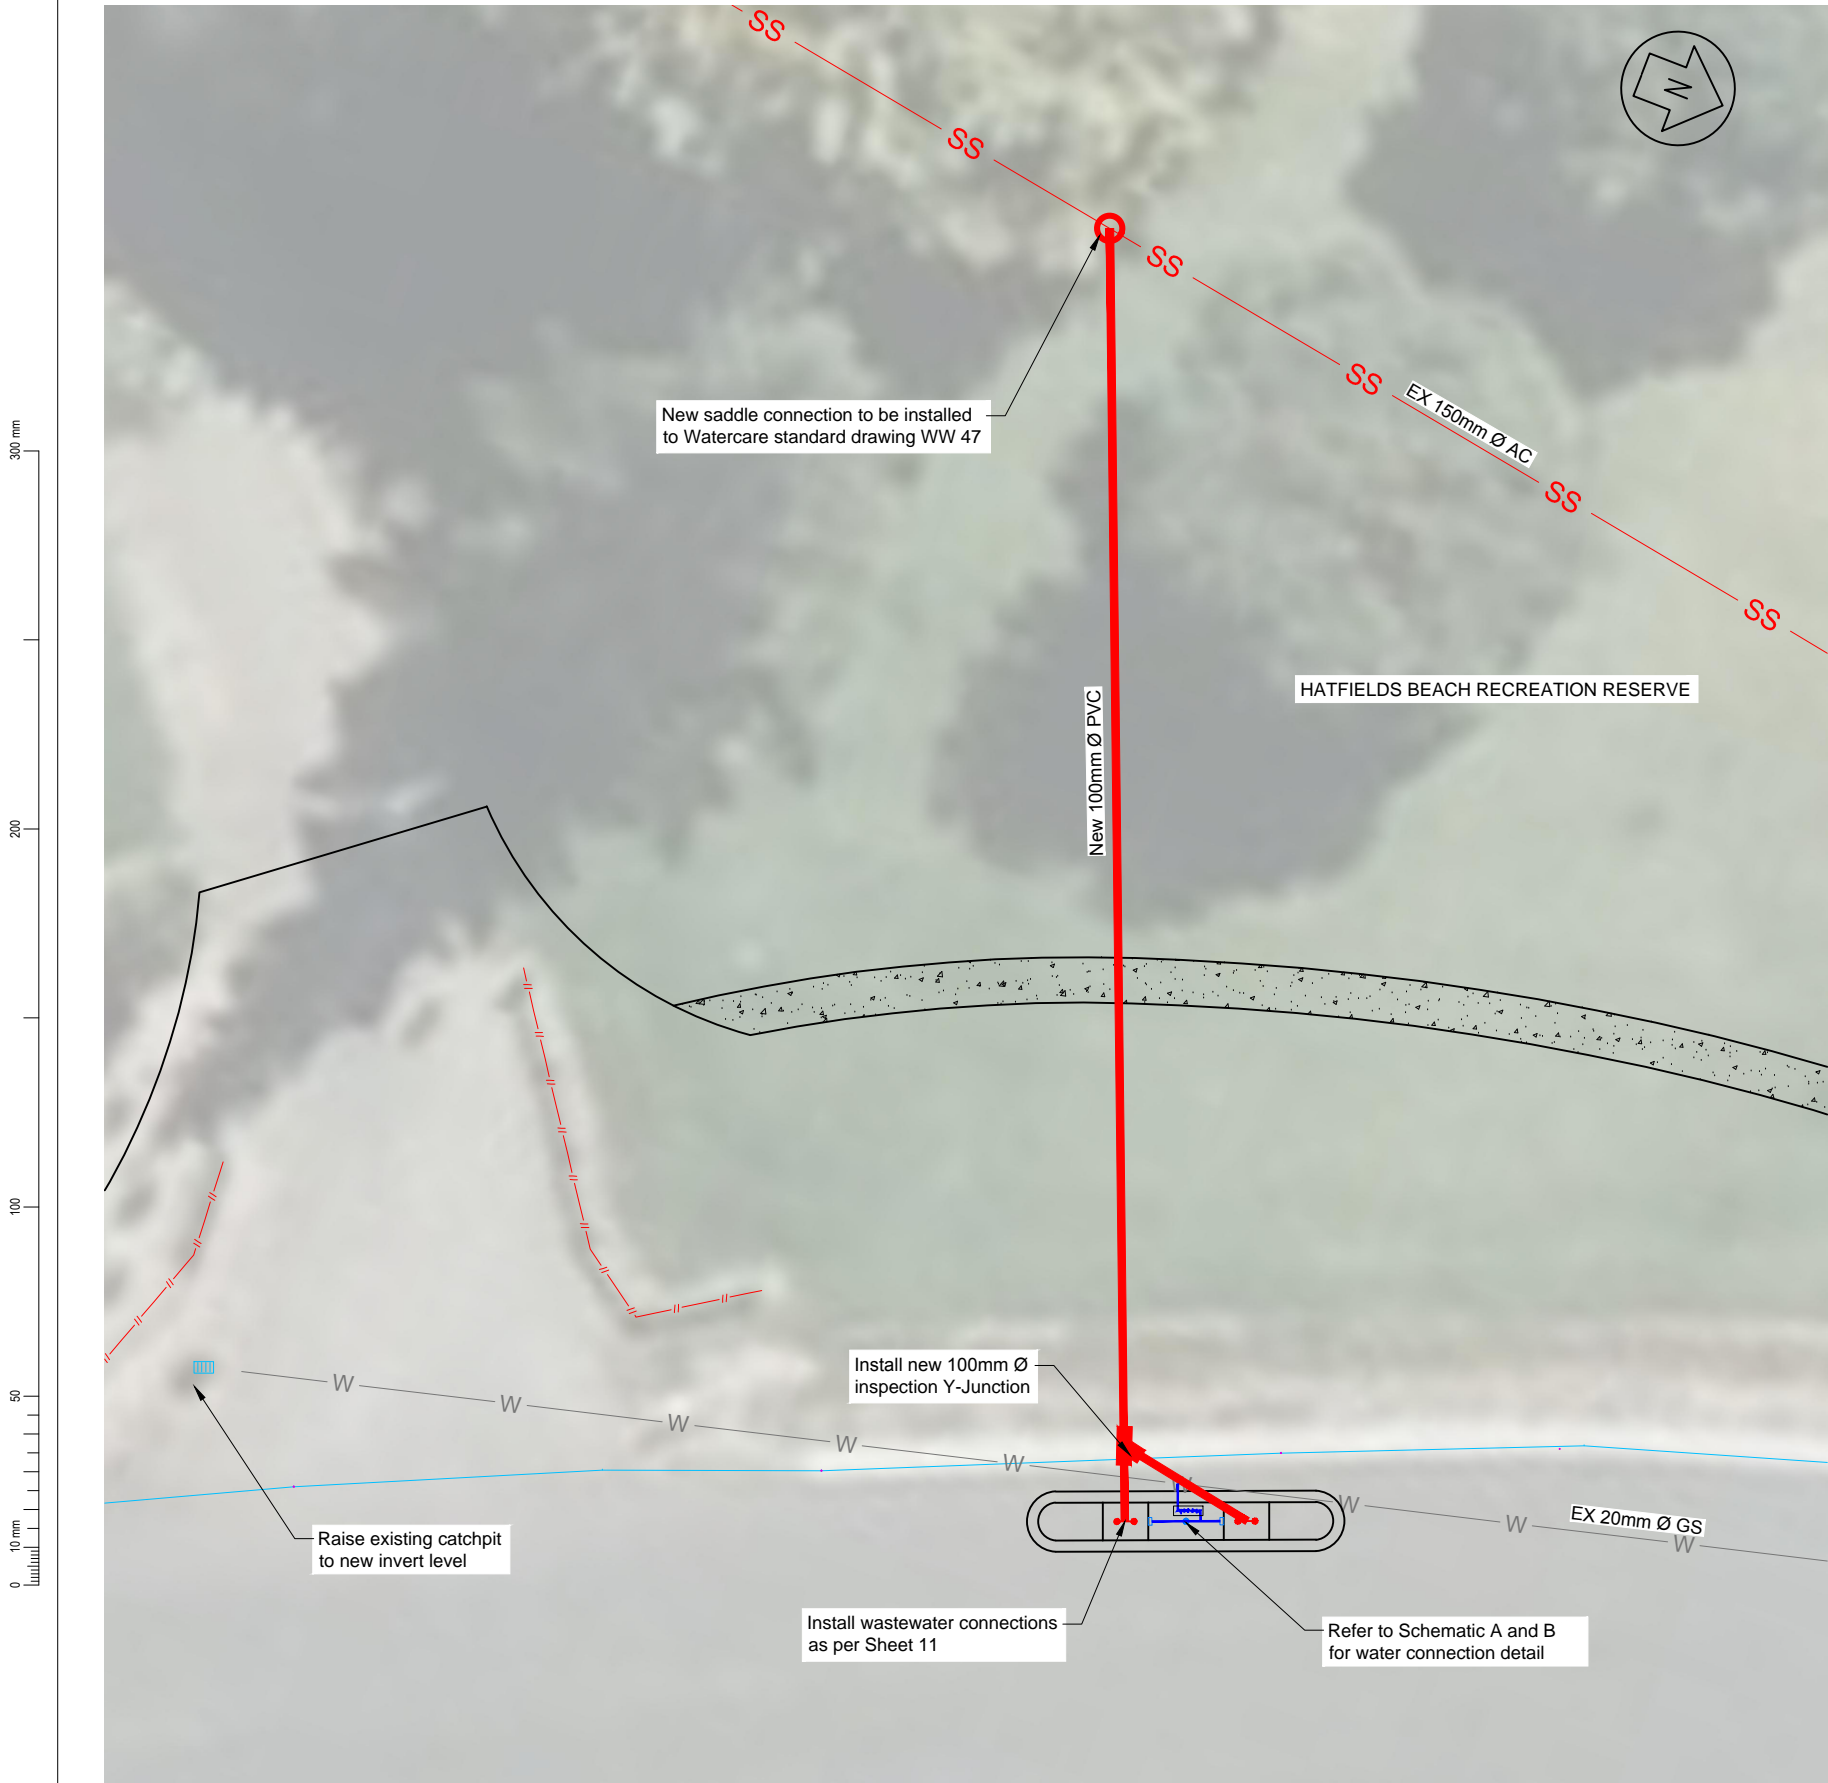

SCHEMATIC B
N.T.S

1	Y-Strainer
2	Check Valve
3	Reduced Pressure Zone Backflow Preventor
4	Check Valve

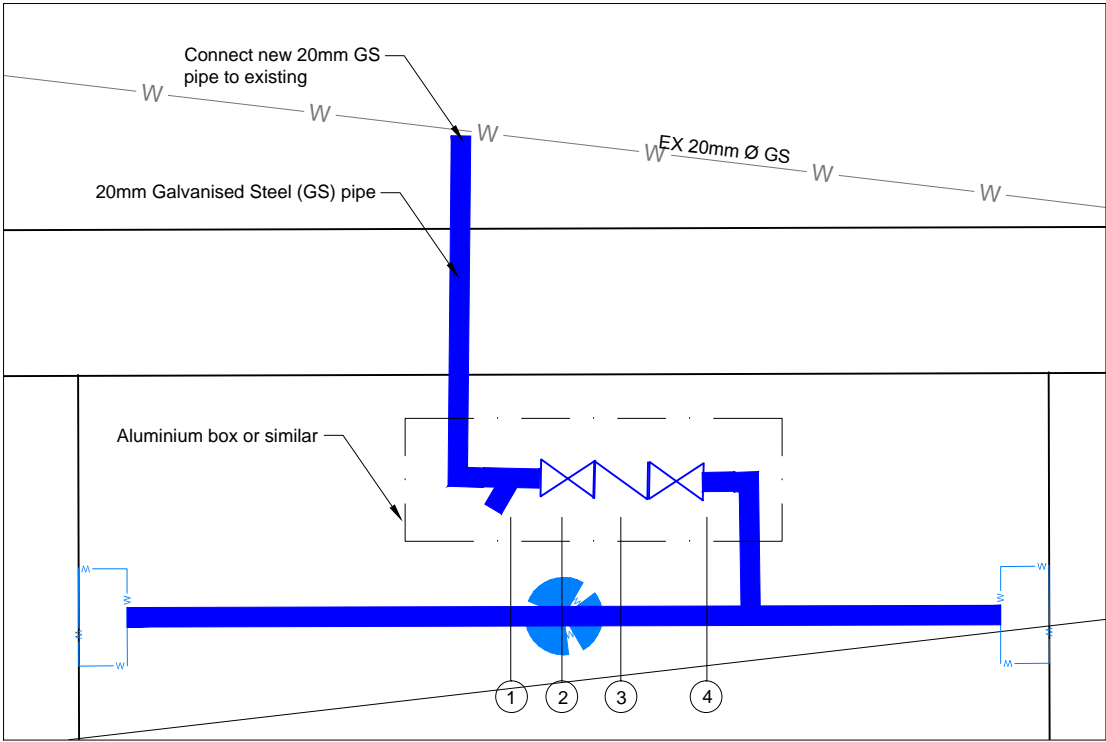

SCHEMATIC A
N.T.S

FOR TENDER ONLY

	BY	CHECK	DATE
DESIGN	S GEARD	G SAUNDERS	25/2/15
DRAWN	S GEARD	A EVANS	25/2/15
RECOMD			

Revision	Amendment	Approved	Revision Date




PO Box 33 1527
Takapuna 0740
New Zealand


Drawn	Designed	Approved	Revision Date
C ALLEN	C ALLEN	G SAUNDERS	25/2/2015

Project No.	Scale
1-95527.00	1:100 @ A3


Project		
AUCKLAND COUNCIL - ALBANY WARD HIBISCUS COAST HIGHWAY - HATFIELD BEACH DUMP STATION UNIT PLACEMENT		
Sheet		
SERVICES LAYOUT		

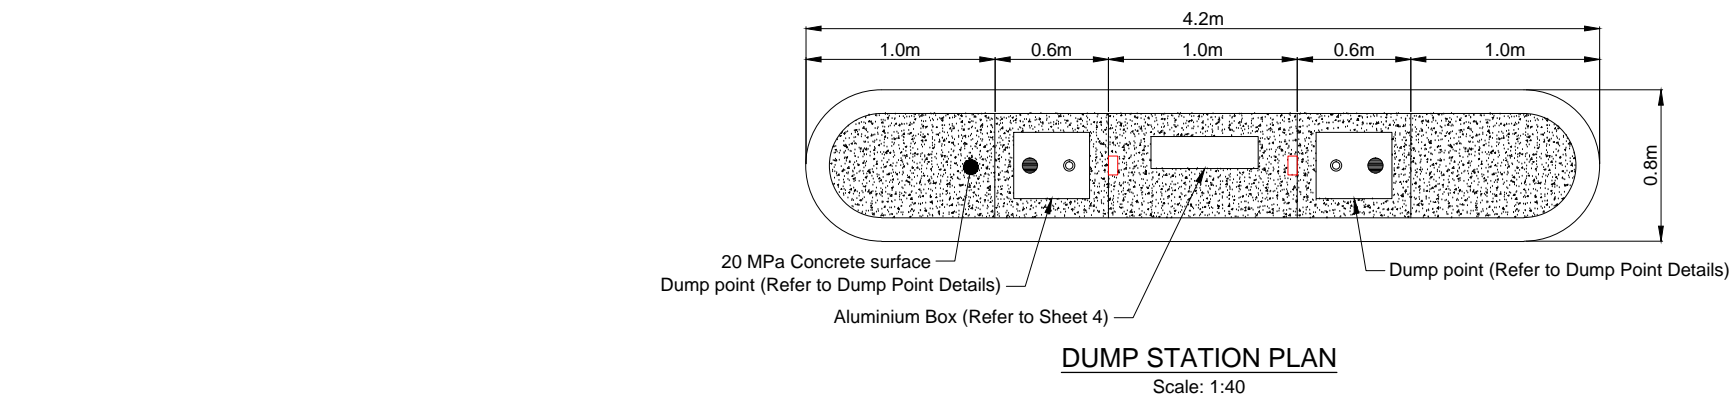


DUMP STATION PLAN
Scale: 1:40

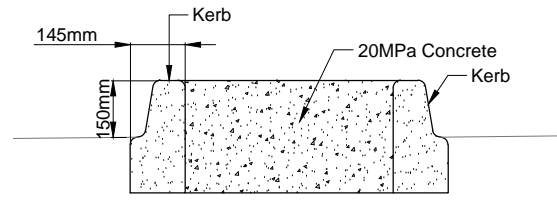


TYPICAL ISLAND DETAIL
Scale: 1:20

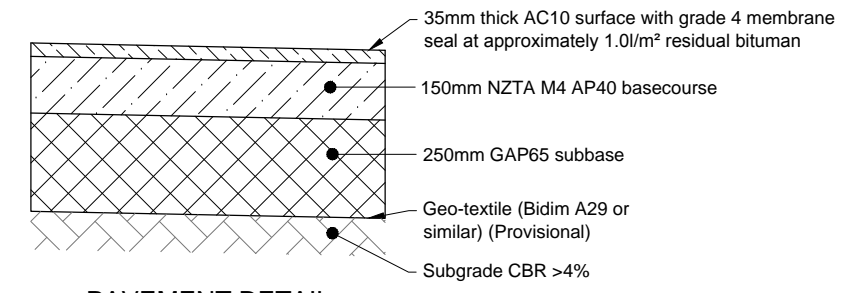

PAVEMENT DETAIL
Scale: 1:20

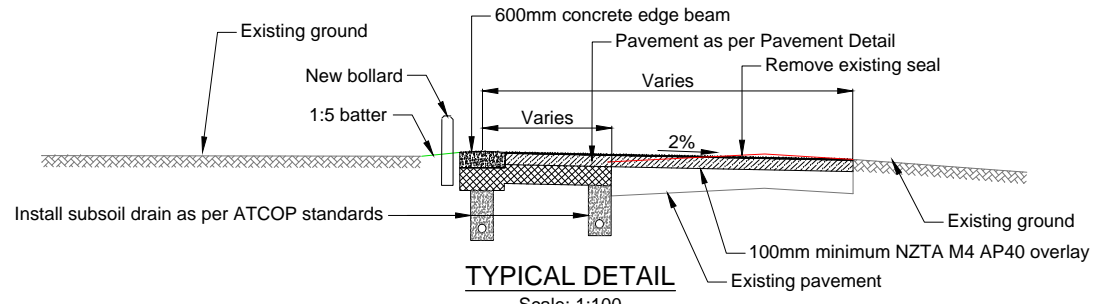

TYPICAL DETAIL
Scale: 1:100

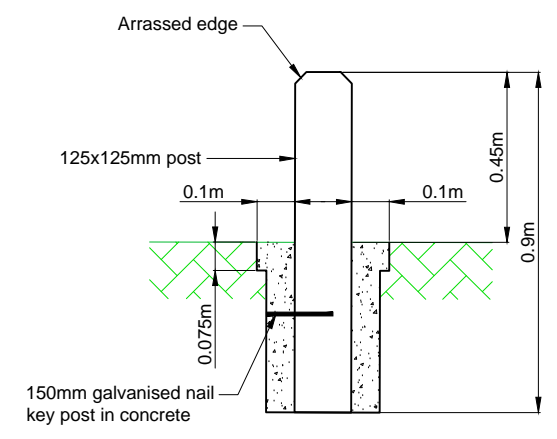


AUCKLAND COUNCIL
BOLLARD DETAIL
Scale: 1:20

FOR TENDER ONLY

Revision	Amendment	Approved	Revision Date



BY	CHECK	DATE
DESIGN S GEARD	M MELVILLE	2015-01-22
DRAWN S GEARD	A EVANS	2015-01-22
RECOMD		



OPUS
Takapuna Office
+64 9 488 4570
PO Box 33 1527
Takapuna 0740
New Zealand

Project	Sheet	Drawing No.	Sheet No.	Revision
AUCKLAND COUNCIL - ALBANY WARD HIBISCUS COAST HIGHWAY - HATFIELD BEACH DUMP STATION UNIT PLACEMENT	TYPICAL DETAILS	1-95527.00	10	R1

300 mm
200
100
50
10 mm
0

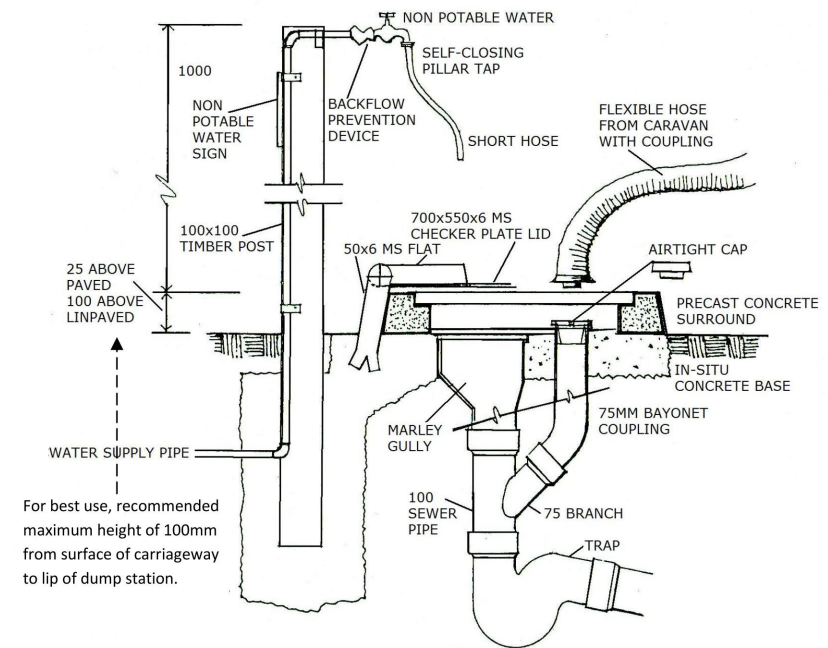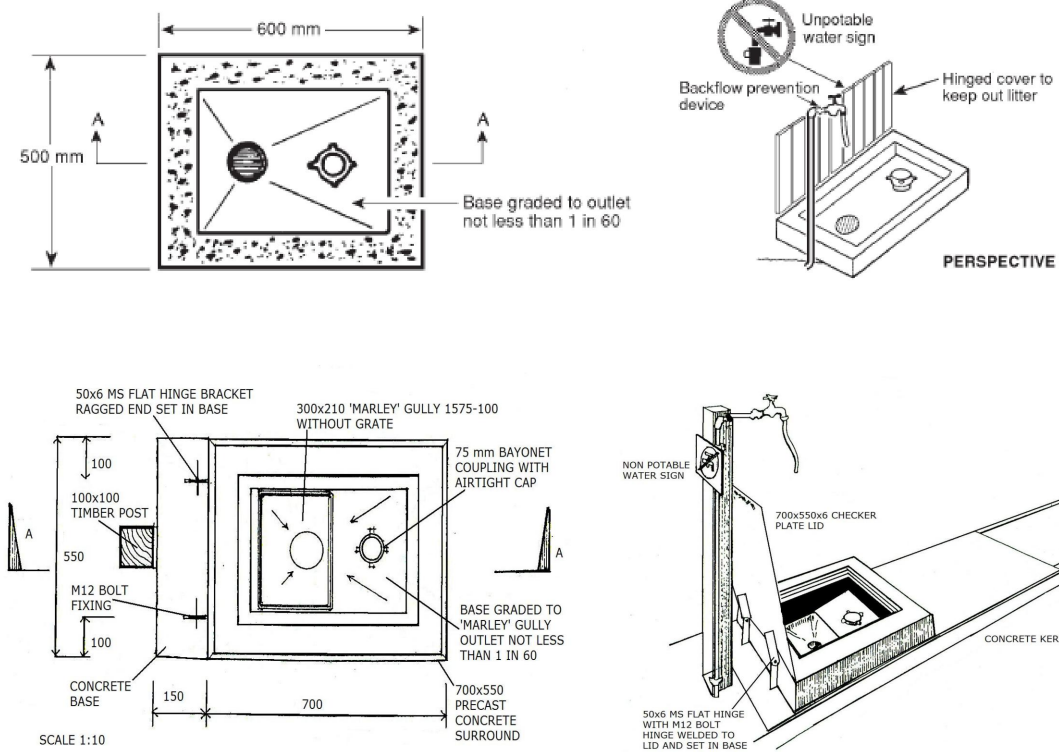

FOR TENDER ONLY

DISCLAIMER:

- Standard details shown within this drawing are copy right of the New Zealand Motor Caravan Association.
- Standard details shown within this drawing are checked and approved by the New Zealand Motor Caravan Association.
- They are included within this design package for information only.

	BY	CHECK	DATE
DESIGN	S GEARD	M MELVILLE	2015-01-22
DRAWN	S GEARD	A EVANS	2015-01-22
RECOMD			

Revision	Amendment	Approved	Revision Date



PO Box 33 1527
Takapuna 0740
New Zealand

Drawn	Designed	Approved	Revision Date
S GEARD	S GEARD	G SAUNDERS	25/2/2015
Project No.	Scale		
1-95527.00	N.T.S.		

Project			
AUCKLAND COUNCIL - ALBANY WARD HIBISCUS COAST HIGHWAY - HATFIELD BEACH DUMP STATION UNIT PLACEMENT			
Sheet			
DUMP POINT DETAILS			
Drawing No.	Sheet No.	Revision	
1/1165/24/7134	11	R0	



