



SINGLE ACCESS DUMP STATION PLAN VIEW
SCALE: 1:25 (A1) 1:50 (A3)





NOTES

1. THESE DRAWINGS ARE TO BE READ IN CONJUNCTION WITH ALL OTHER RELEVANT DRAWINGS AND SPECIFICATIONS.
2. ALL WORKS, MATERIALS, FITTINGS AND EQUIPMENT TO BE COMPLY WITH THE RELEVANT LOCAL AUTHORITY CODE OF PRACTICE FOR LAND DEVELOPMENT AND SUBDIVISION INFRASTRUCTURE OR ENGINEERING STANDARDS AND TO THE BUILDING CODE.
3. IF NO LOCAL AUTHORITY WASTEWATER SYSTEM IS AVAILABLE FOR CONNECTION, A DUMP STATION STORAGE TANK WILL BE REQUIRED. SPECIFIC DESIGN FOR A STORAGE TANK WILL BE REQUIRED.
4. ALL DIMENSIONS IN MILLIMETRES.

[illegible]

SCALES AS SHOWN		ORIGINAL SIZE A1
DRAWN	DESIGNED	APPROVED
E.MAHAWEDAGE	A.MCEWAN	D.RODD
DRAWING VERIFIED	DESIGN VERIFIED	APPROVED DATE
S.FORBES	S.MILLAR	20-08-2020

PROJECT		
NEW ZEALAND MOTOR CARAVAN ASSOCIATION DUMP STATION INSTALLATION GUIDELINES STANDARD DRAWINGS		
TITLE		
SINGLE ACCESS DUMP STATION PLAN AND SECTION VIEW		
WSP PROJECT NO. (SUB-PROJECT)	SHEET NO.	REVISION
5-G3402.00	01	A

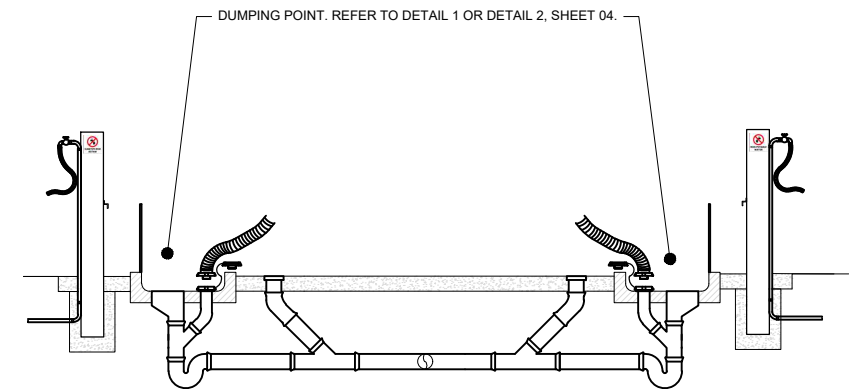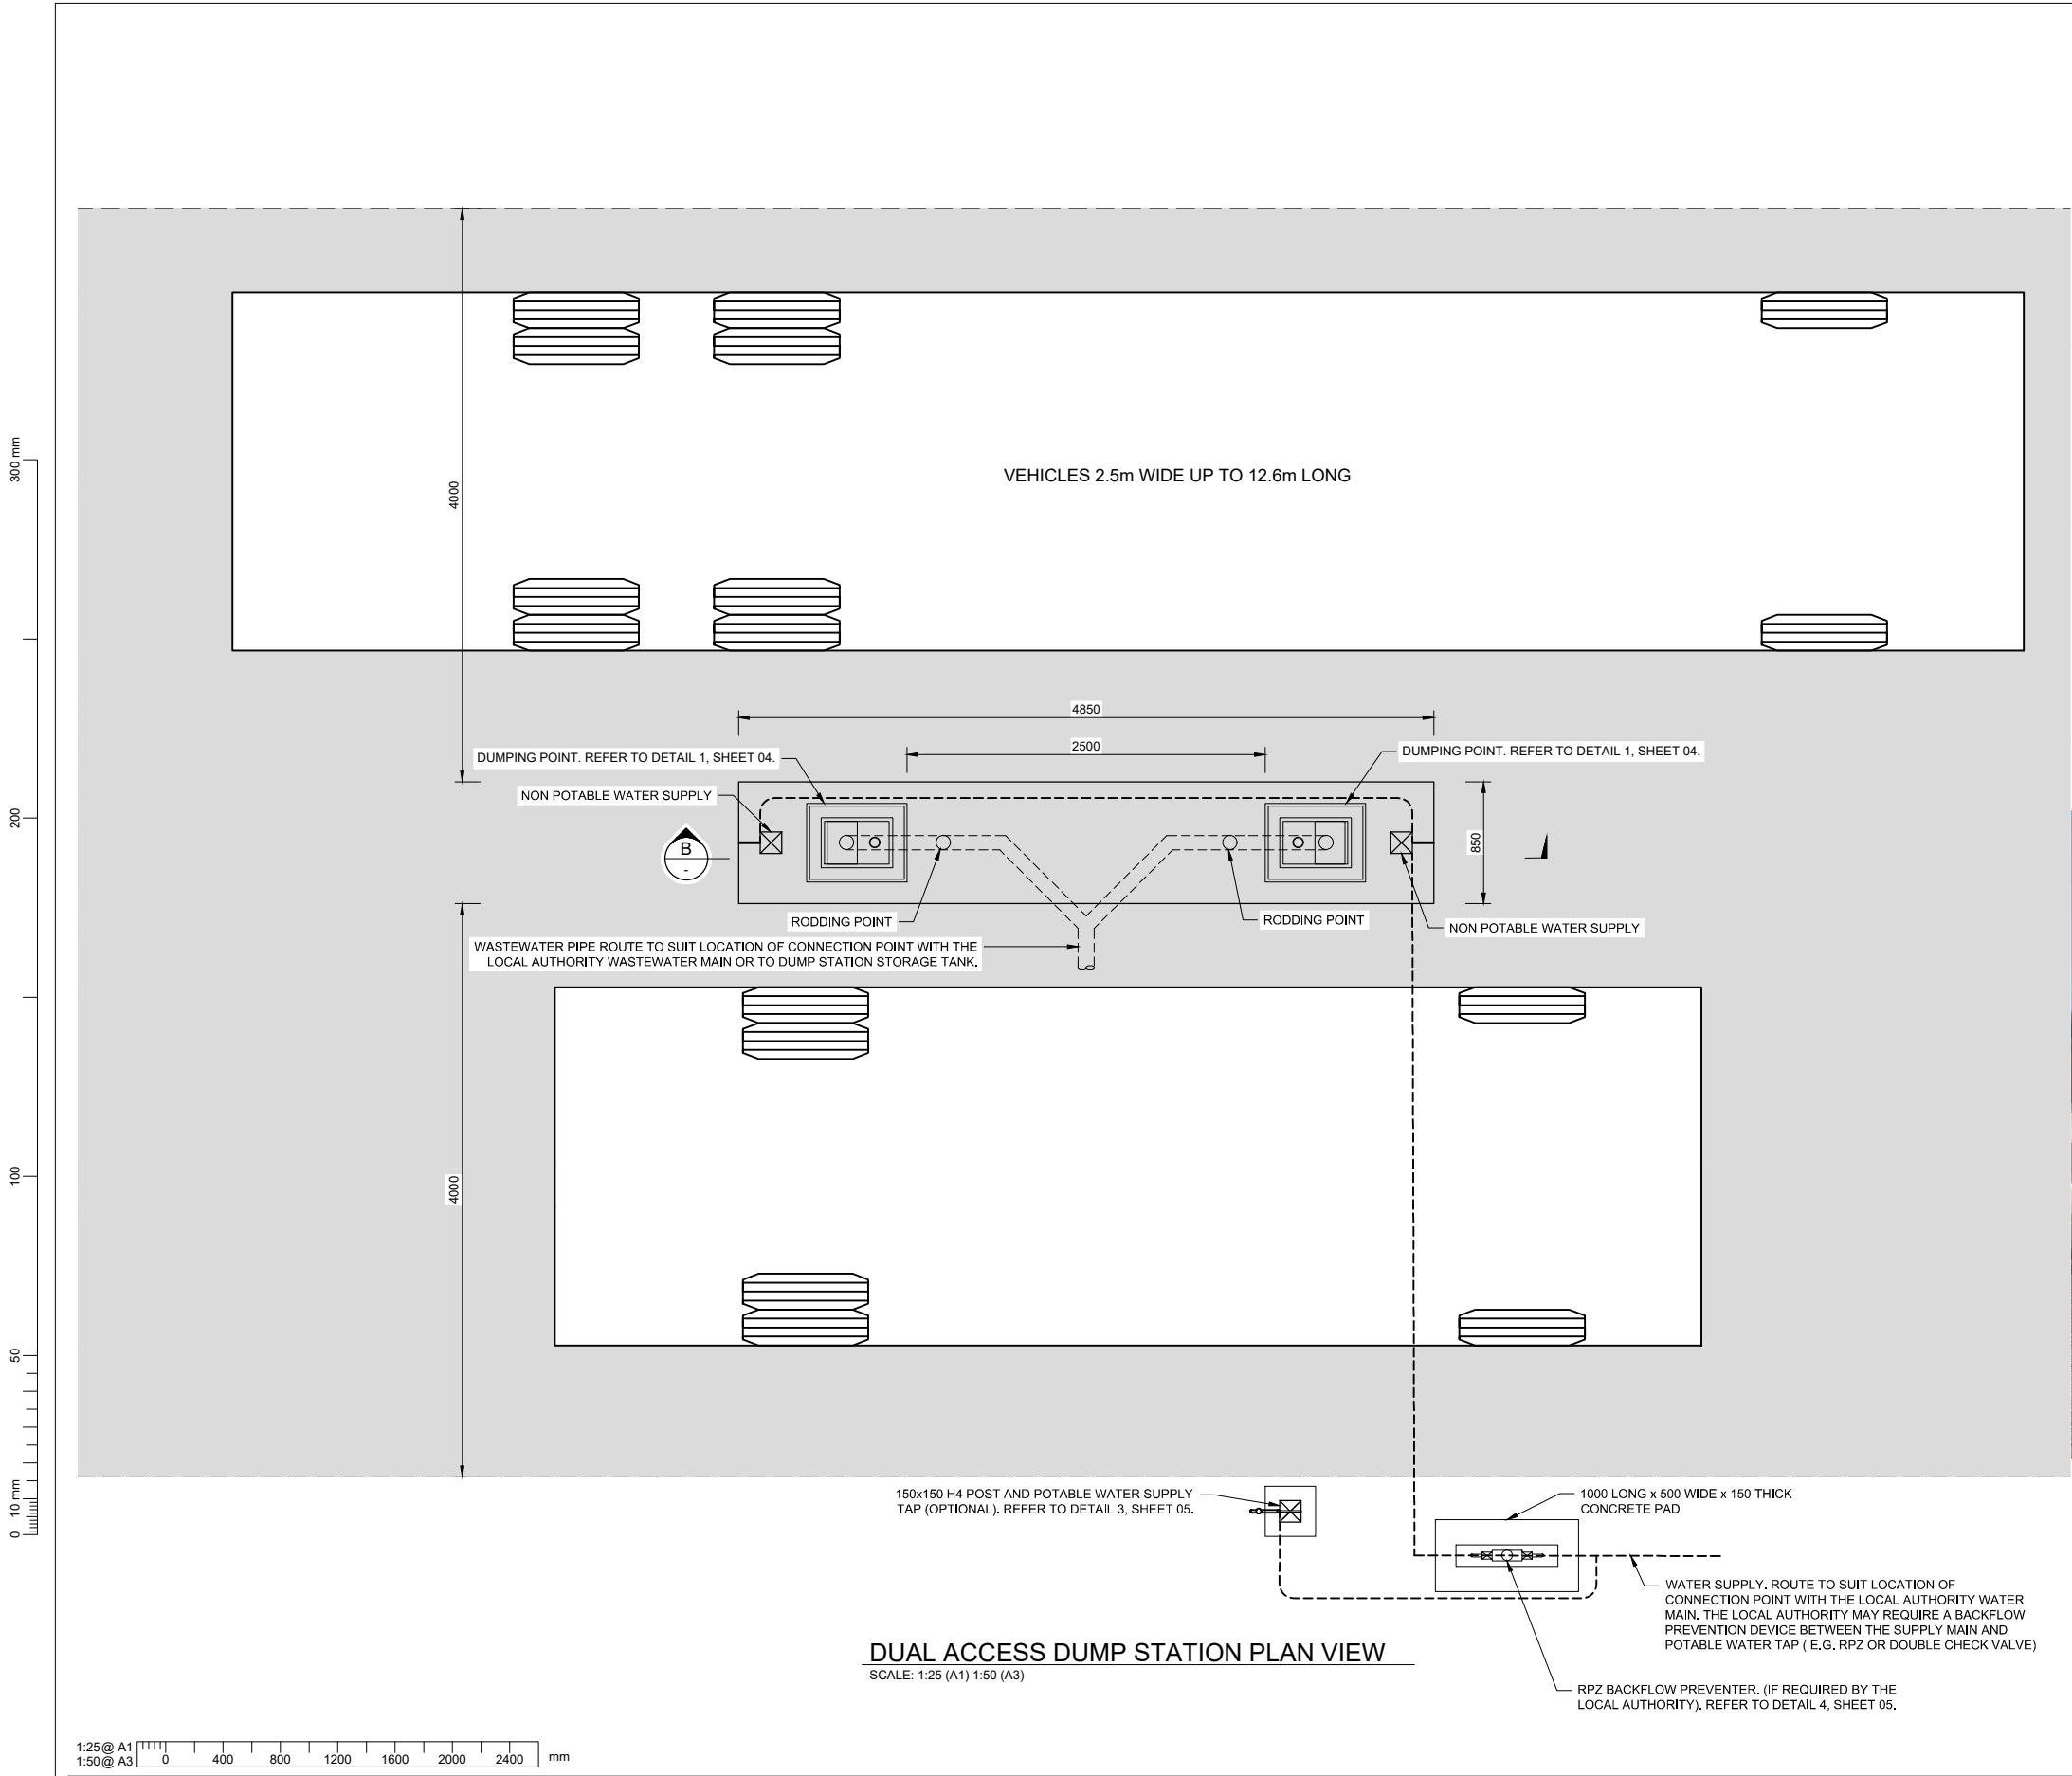

B DUAL ACCESS DUMP STATION
SCALE: 1:25 (A1) 1:50 (A3)



EXAMPLE DUMP STATION PHOTO
NTS

NOTES

1. THESE DRAWINGS ARE TO BE READ IN CONJUNCTION WITH ALL OTHER RELEVANT DRAWINGS AND SPECIFICATIONS.
2. ALL WORKS, MATERIALS, FITTINGS AND EQUIPMENT TO BE COMPLY WITH THE RELEVANT LOCAL AUTHORITY CODE OF PRACTICE FOR LAND DEVELOPMENT AND SUBDIVISION INFRASTRUCTURE OR ENGINEERING STANDARDS AND TO THE BUILDING CODE.
3. IF NO LOCAL AUTHORITY WASTEWATER SYSTEM IS AVAILABLE FOR CONNECTION, A DUMP STATION STORAGE TANK WILL BE REQUIRED. SPECIFIC DESIGN FOR A STORAGE TANK WILL BE REQUIRED.
4. ALL DIMENSIONS IN MILLIMETRES.

1:25 @ A1
1:50 @ A3

REVISION	AMENDMENT	APPROVED	DATE
A	FOR CLIENT REVIEW	DR	20-08-2020



wsp
Nelson Office
+64 3 548 1099


Private Bag 36
Nelson 7042
New Zealand


THREE WATERS

SCALES			ORIGINAL SIZE
AS SHOWN			A1
DRAWN	DESIGNED	APPROVED	
E.MAHAWEDAGE	A.MCEWAN	D.RODD	
DRAWING VERIFIED	DESIGN VERIFIED	APPROVED DATE	
S.FORBES	S.MILLAR	20-08-2020	


FOR CLIENT REVIEW

PROJECT NEW ZEALAND MOTOR CARAVAN ASSOCIATION DUMP STATION INSTALLATION GUIDELINES STANDARD DRAWINGS		
TITLE DUAL ACCESS DUMP STATION PLAN AND SECTION VIEW		
WSP PROJECT NO. (SUB-PROJECT) 5-G3402.00	SHEET NO. 02	REVISION A

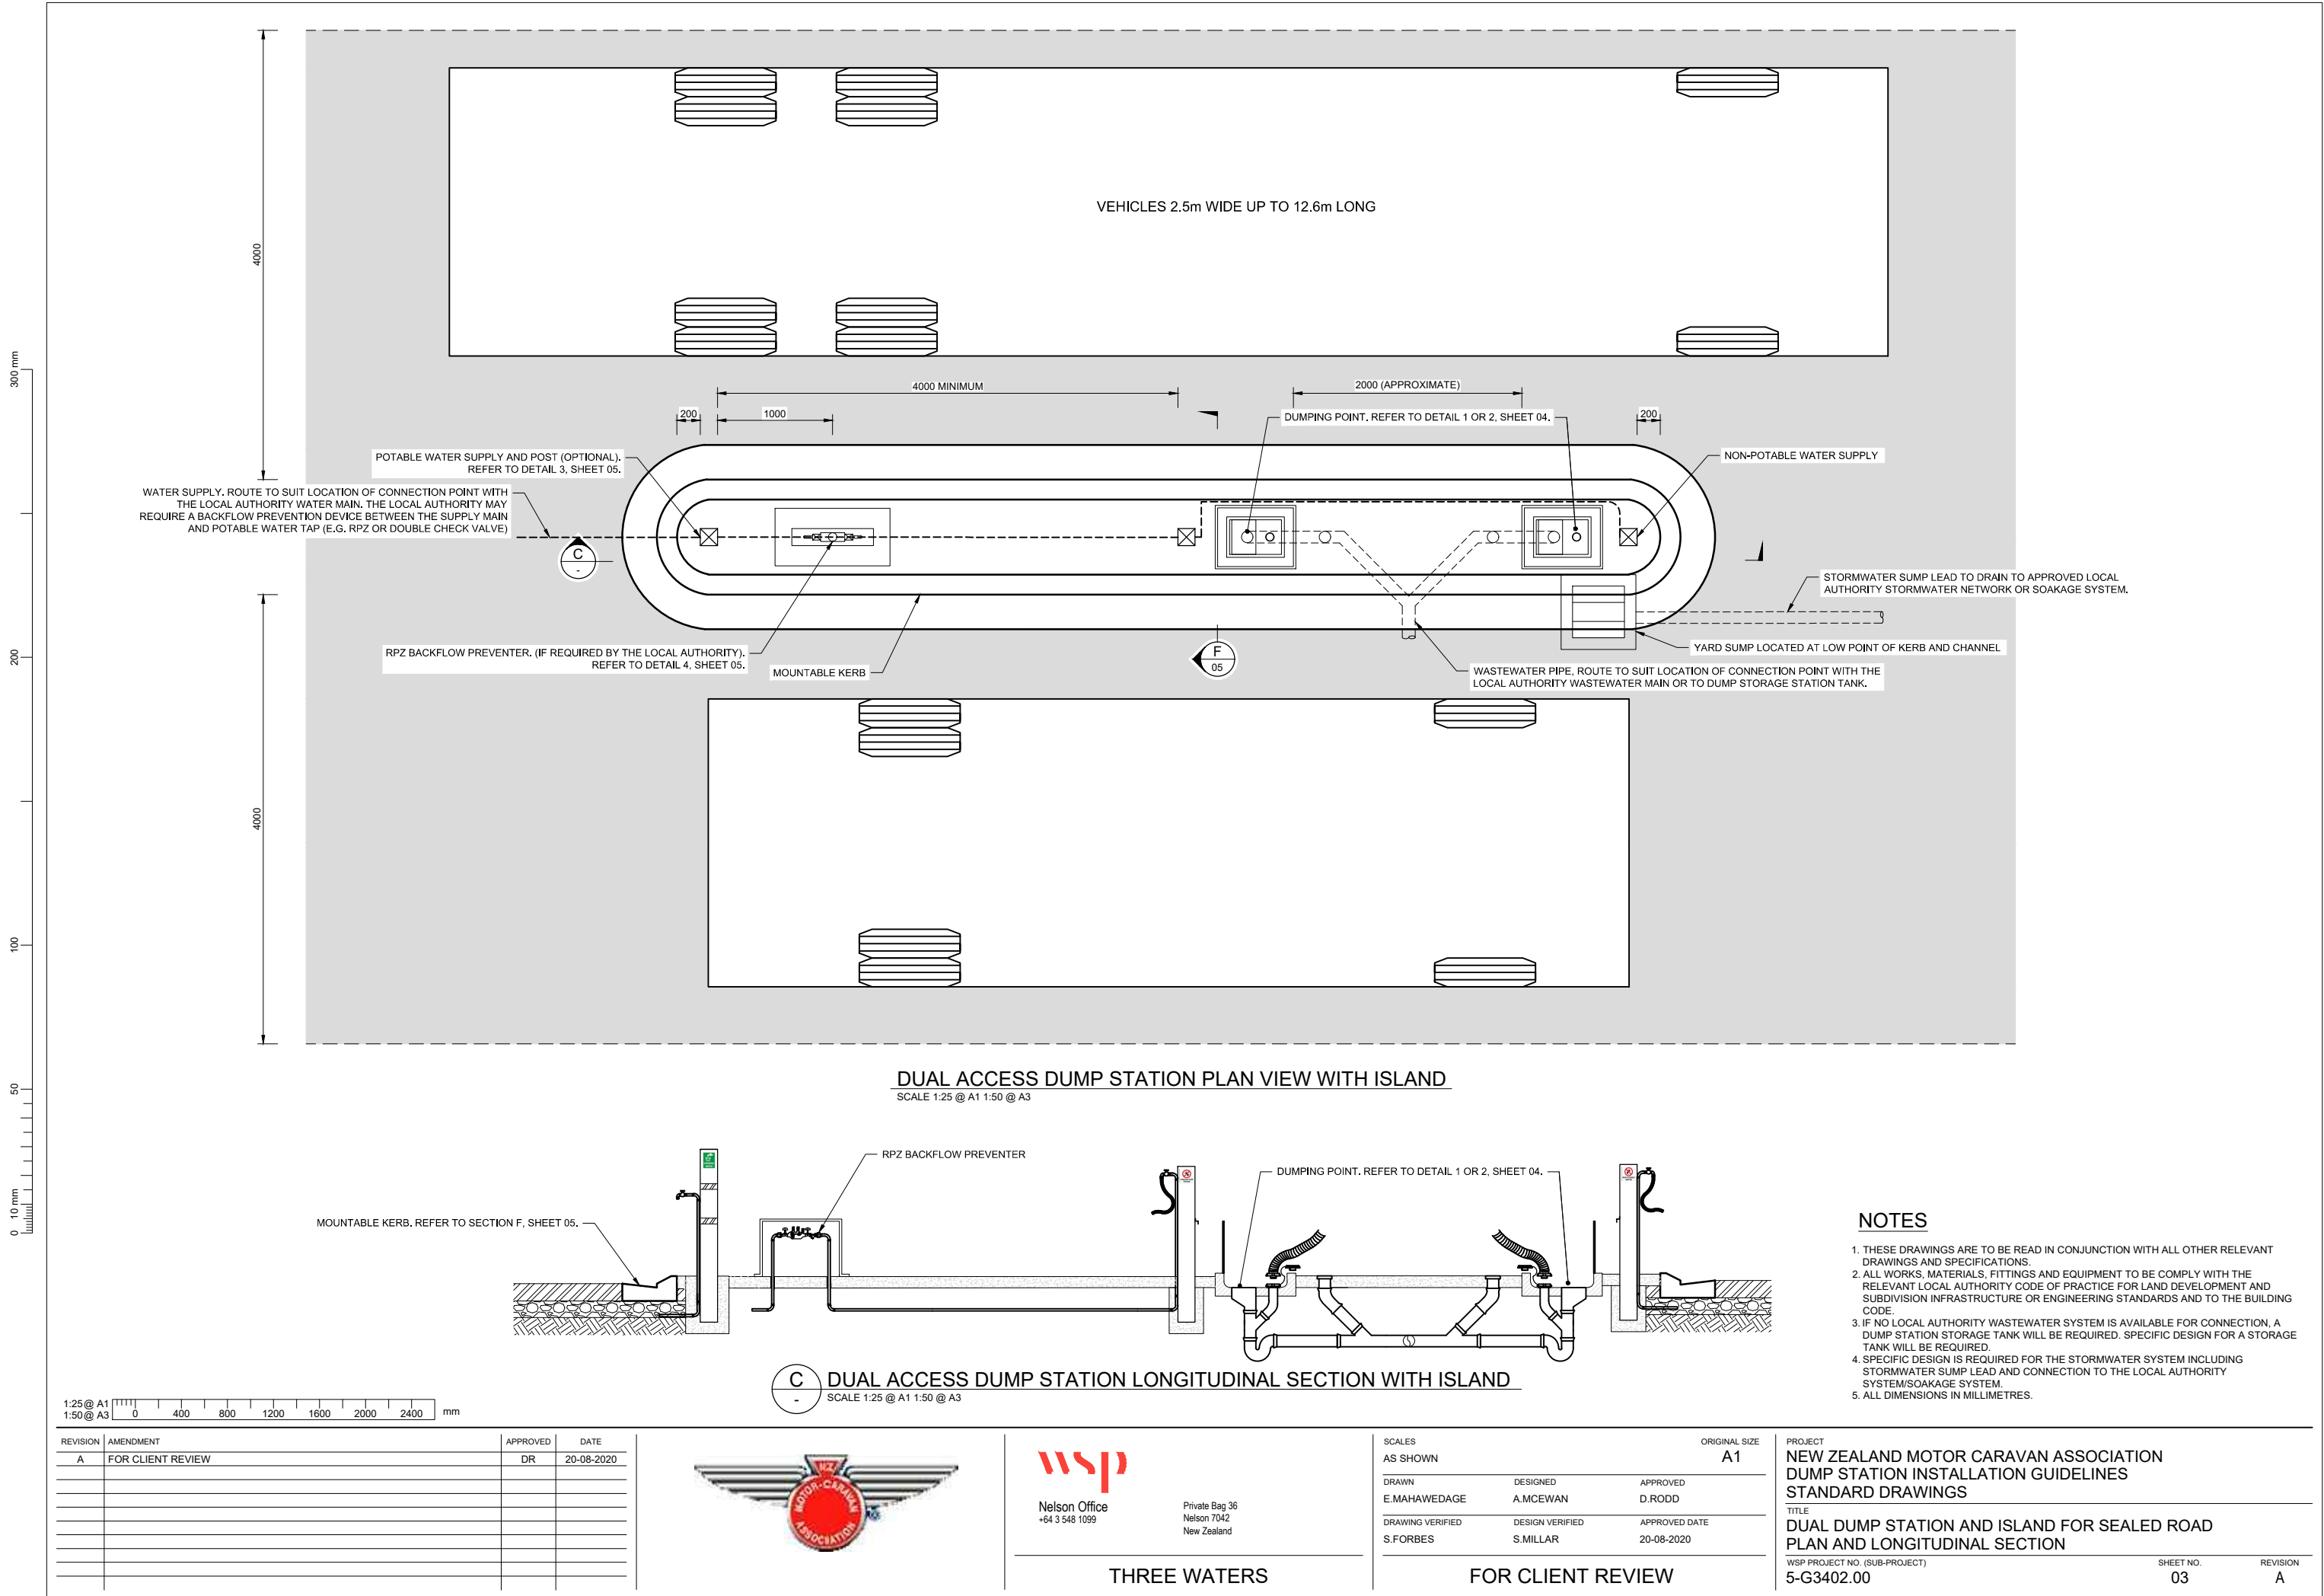


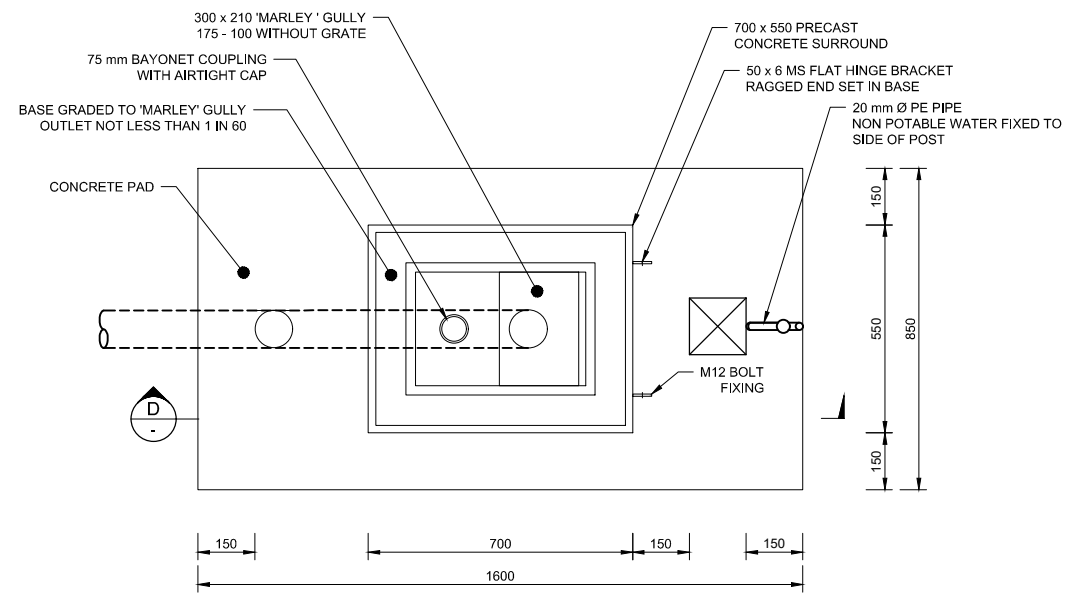


PLAN VIEW
SCALE: 1:10 (A1) 1:20 (A3)

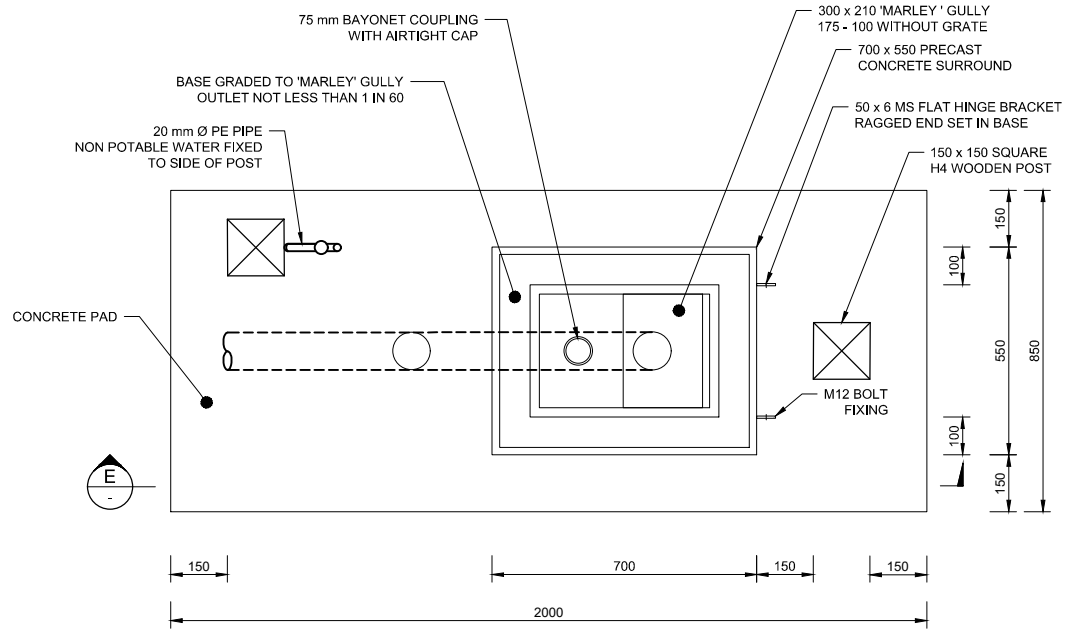

PLAN VIEW
SCALE: 1:10 (A1) 1:20 (A3)

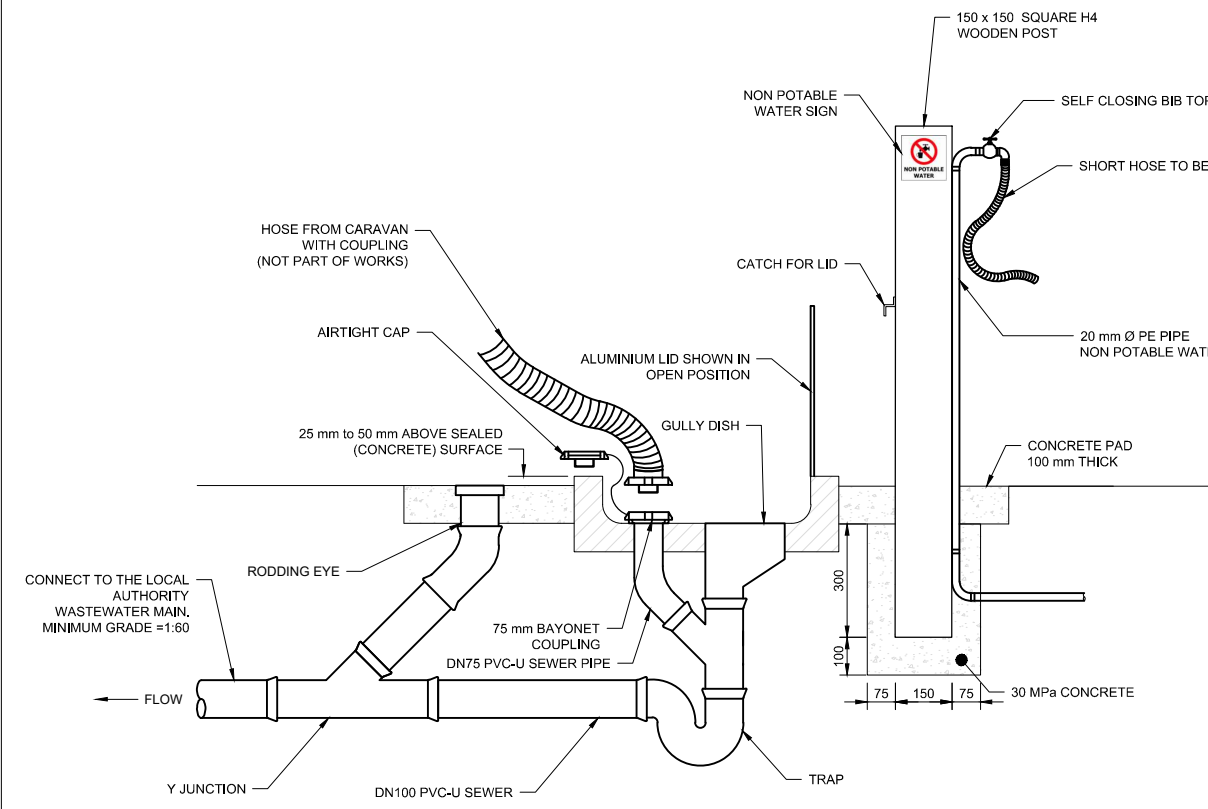

D SECTION
SCALE: 1:10 (A1) 1:20 (A3)

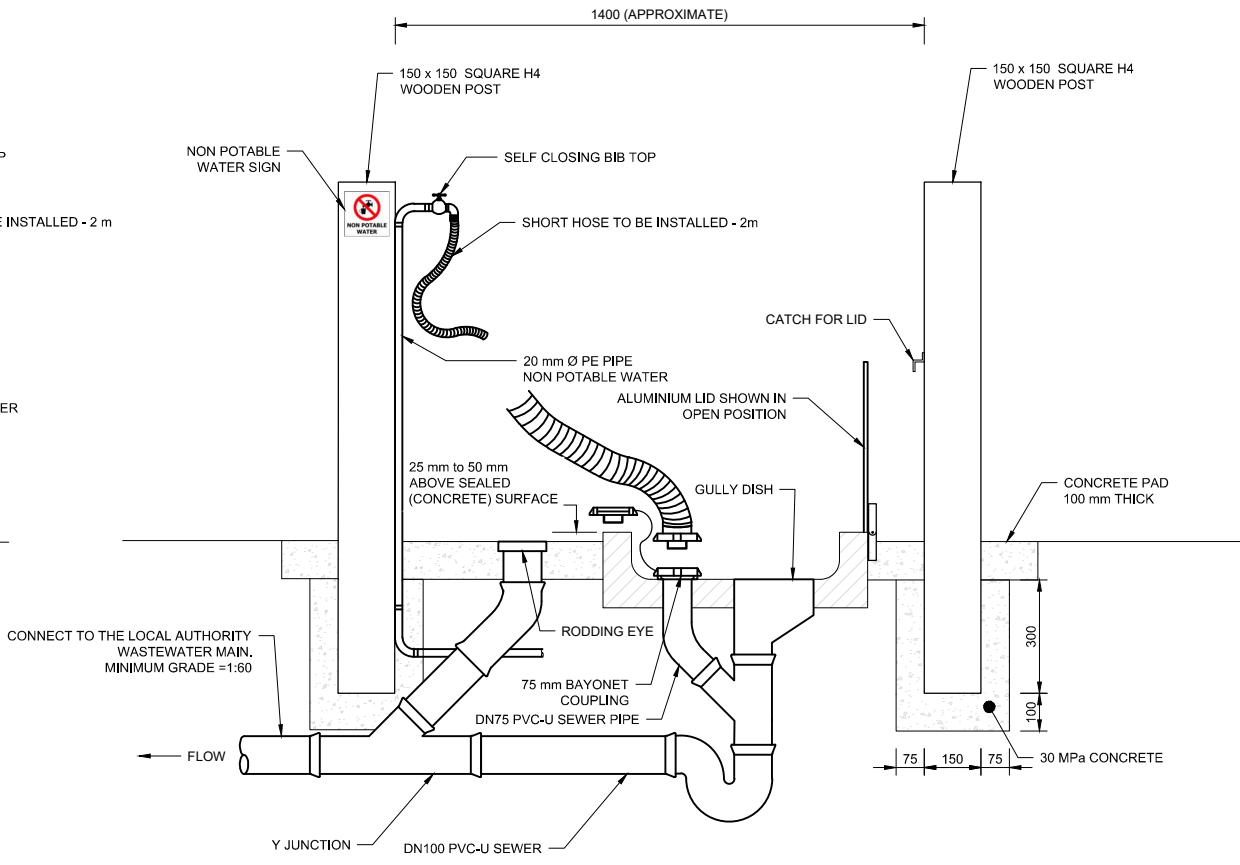

E SECTION
SCALE: 1:10 (A1) 1:20 (A3)

DETAIL 1: DUMP STATION DUMPING POINT

DETAIL 2: DUAL ACCESS DUMP STATION DUMPING POINT
ALTERNATIVE NON POTABLE WATER LOCATION

NOTES

1. THESE DRAWINGS ARE TO BE READ IN CONJUNCTION WITH ALL OTHER RELEVANT DRAWINGS AND SPECIFICATIONS.
2. ALL WORKS, MATERIALS, FITTINGS AND EQUIPMENT TO BE COMPLY WITH THE RELEVANT LOCAL AUTHORITY CODE OF PRACTICE FOR LAND DEVELOPMENT AND SUBDIVISION INFRASTRUCTURE OR ENGINEERING STANDARDS AND TO THE BUILDING CODE.
3. ALL DIMENSIONS IN MILLIMETRES.

1:10 @ A1
1:20 @ A3
0 100 200 300 400 500 600 700 800 900 1000 mm

REVISION	AMENDMENT	APPROVED	DATE
A	FOR CLIENT REVIEW	DR	20-08-2020



wsp
Nelson Office
+64 3 548 1099

Private Bag 36
Nelson 7042
New Zealand


THREE WATERS

SCALES	DESIGNED	APPROVED
1:10 (A1), 1:20 (A3)	A.MCEWAN	D.RODD
DRAWN	DESIGN VERIFIED	APPROVED DATE
E.MAHAWEDAGE	S.MILLAR	20-08-2020


FOR CLIENT REVIEW

PROJECT NEW ZEALAND MOTOR CARAVAN ASSOCIATION DUMP STATION INSTALLATION GUIDELINES STANDARD DRAWINGS	SHEET NO. 04	REVISION A
TITLE STANDARD DETAILS	WSP PROJECT NO. (SUB-PROJECT) 5-G3402.00	


300 mm
200
100
50
0 10 mm

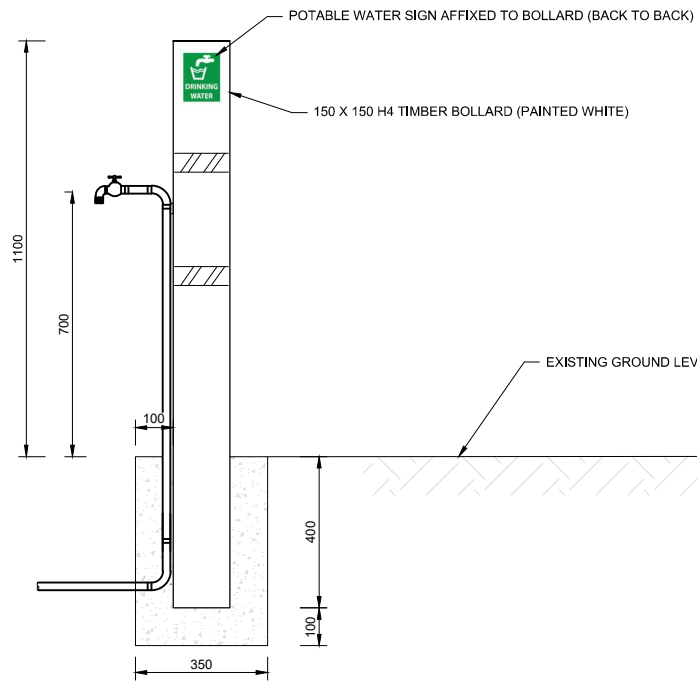

DETAIL 3: POTABLE WATER SUPPLY AND POST
SCALE: 1:10 (A1) 1:20 (A3)

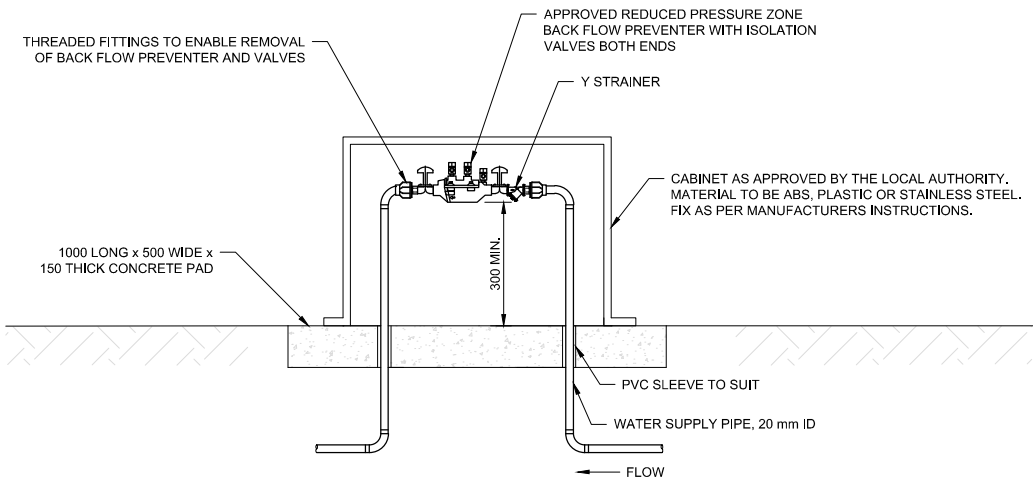

DETAIL 4: RPZ BACKFLOW PREVENTION DETAIL (IF REQUIRED)
SCALE: 1:10 (A1) 1:20 (A3)

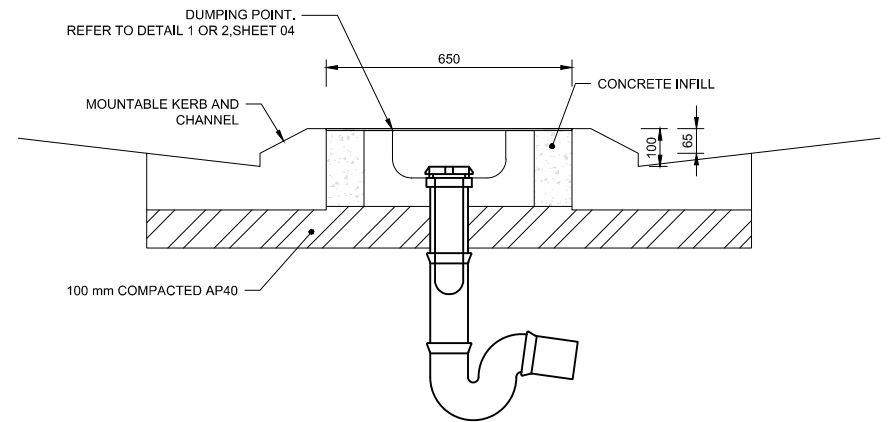

F C03 MOUNTABLE KERB DETAIL FOR SEALED ACCESS ROAD
SCALE: 1:10 (A1) 1:20 (A3)

NOTES

1. THESE DRAWINGS ARE TO BE READ IN CONJUNCTION WITH ALL OTHER RELEVANT DRAWINGS AND SPECIFICATIONS.
2. ALL WORKS, MATERIALS, FITTINGS AND EQUIPMENT TO BE COMPLY WITH THE RELEVANT LOCAL AUTHORITY CODE OF PRACTICE FOR LAND DEVELOPMENT AND SUBDIVISION INFRASTRUCTURE OR ENGINEERING STANDARDS AND TO THE BUILDING CODE.
3. ALL DIMENSIONS IN MILLIMETRES.

1:10 @ A1
1:20 @ A3
0 100 200 300 400 500 600 700 800 900 1000 mm

REVISION	AMENDMENT	APPROVED	DATE
A	FOR CLIENT REVIEW	DR	20-08-2020



wsp
Nelson Office
+64 3 548 1099

Private Bag 36
Nelson 7042
New Zealand

THREE WATERS

SCALES			ORIGINAL SIZE
1:10 (A1), 1:20 (A3)			A1
DRAWN	DESIGNED	APPROVED	
E.MAHAWEDAGE	A.MCEWAN	D.RODD	
DRAWING VERIFIED	DESIGN VERIFIED	APPROVED DATE	
S.FORBES	S.MILLAR	20-08-2020	

FOR CLIENT REVIEW

PROJECT NEW ZEALAND MOTOR CARAVAN ASSOCIATION DUMP STATION INSTALLATION GUIDELINES STANDARD DRAWINGS		
TITLE STANDARD DETAILS		
WSP PROJECT NO. (SUB-PROJECT) 5-G3402.00	SHEET NO. 05	REVISION A